


CENTER STREET

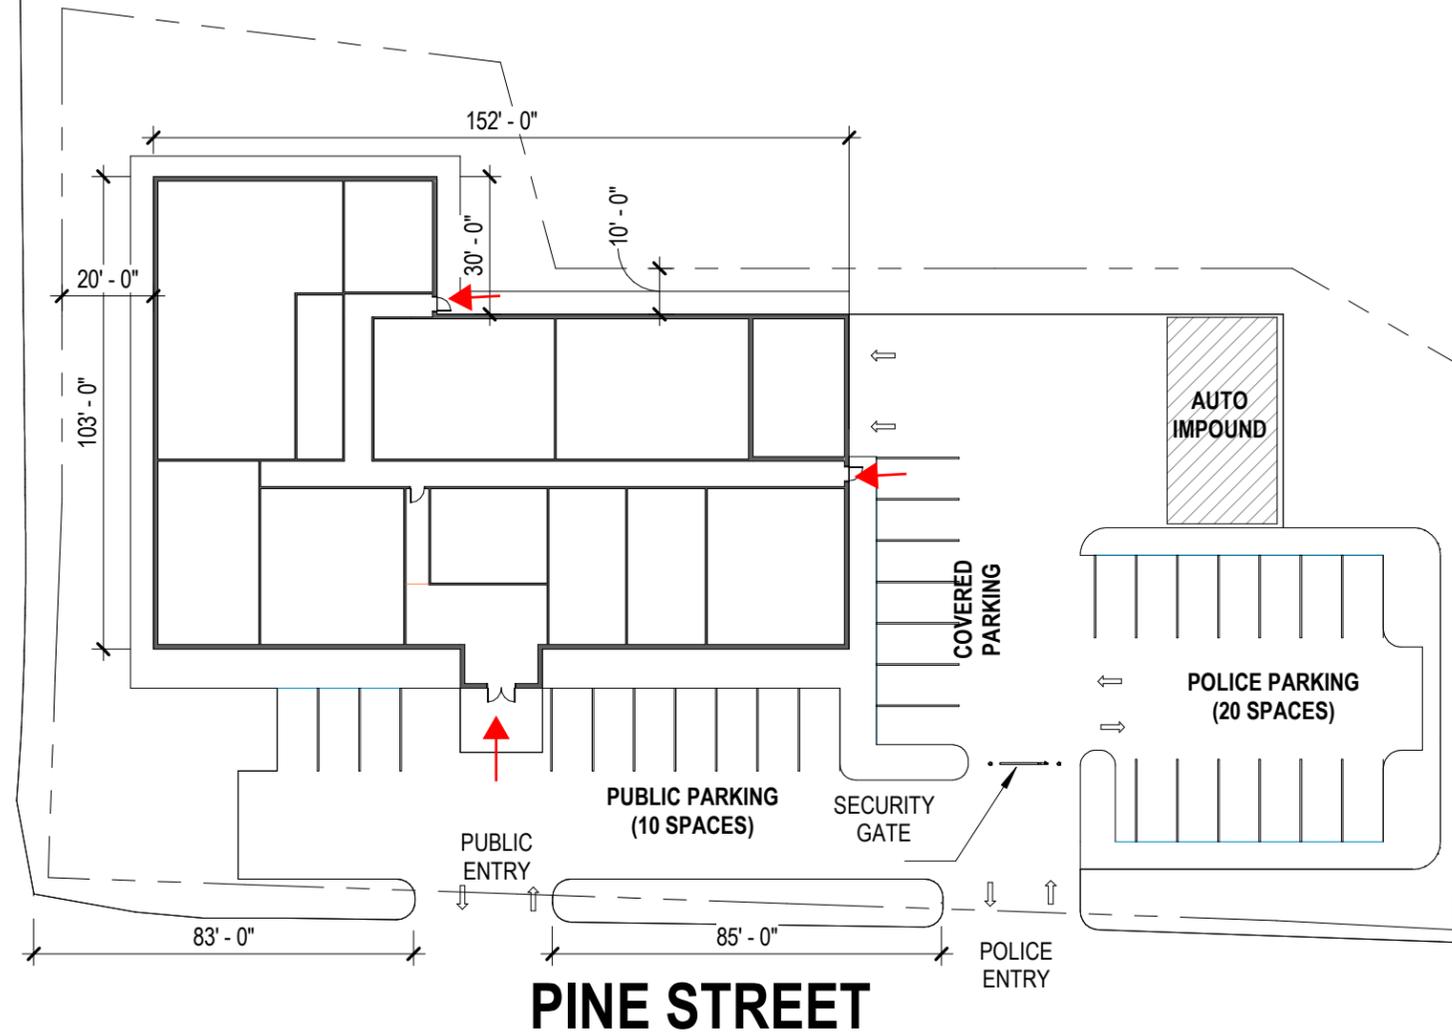

PINE STREET

1 OPTION 1 - SITE PLAN
PRES-2 1" = 40'-0"

ONE STORY OPTION

TOWN OF WOLFEBORO, NH

PUBLIC SAFETY BUILDING STUDY

OPTION 1 - SINGLE STORY SITE PLAN

SCALE: 1" = 40'-0"




08/18/20

LAVALLEE BRENSINGER ARCHITECTS

- Circulation
- Common Space
- Facility Support
- Police Department

PROGRAM TOTAL - 12,373 SF
BUILDING TOTAL - 12,586 SF

NOTE:
 SF totals are preliminary
 pending further design

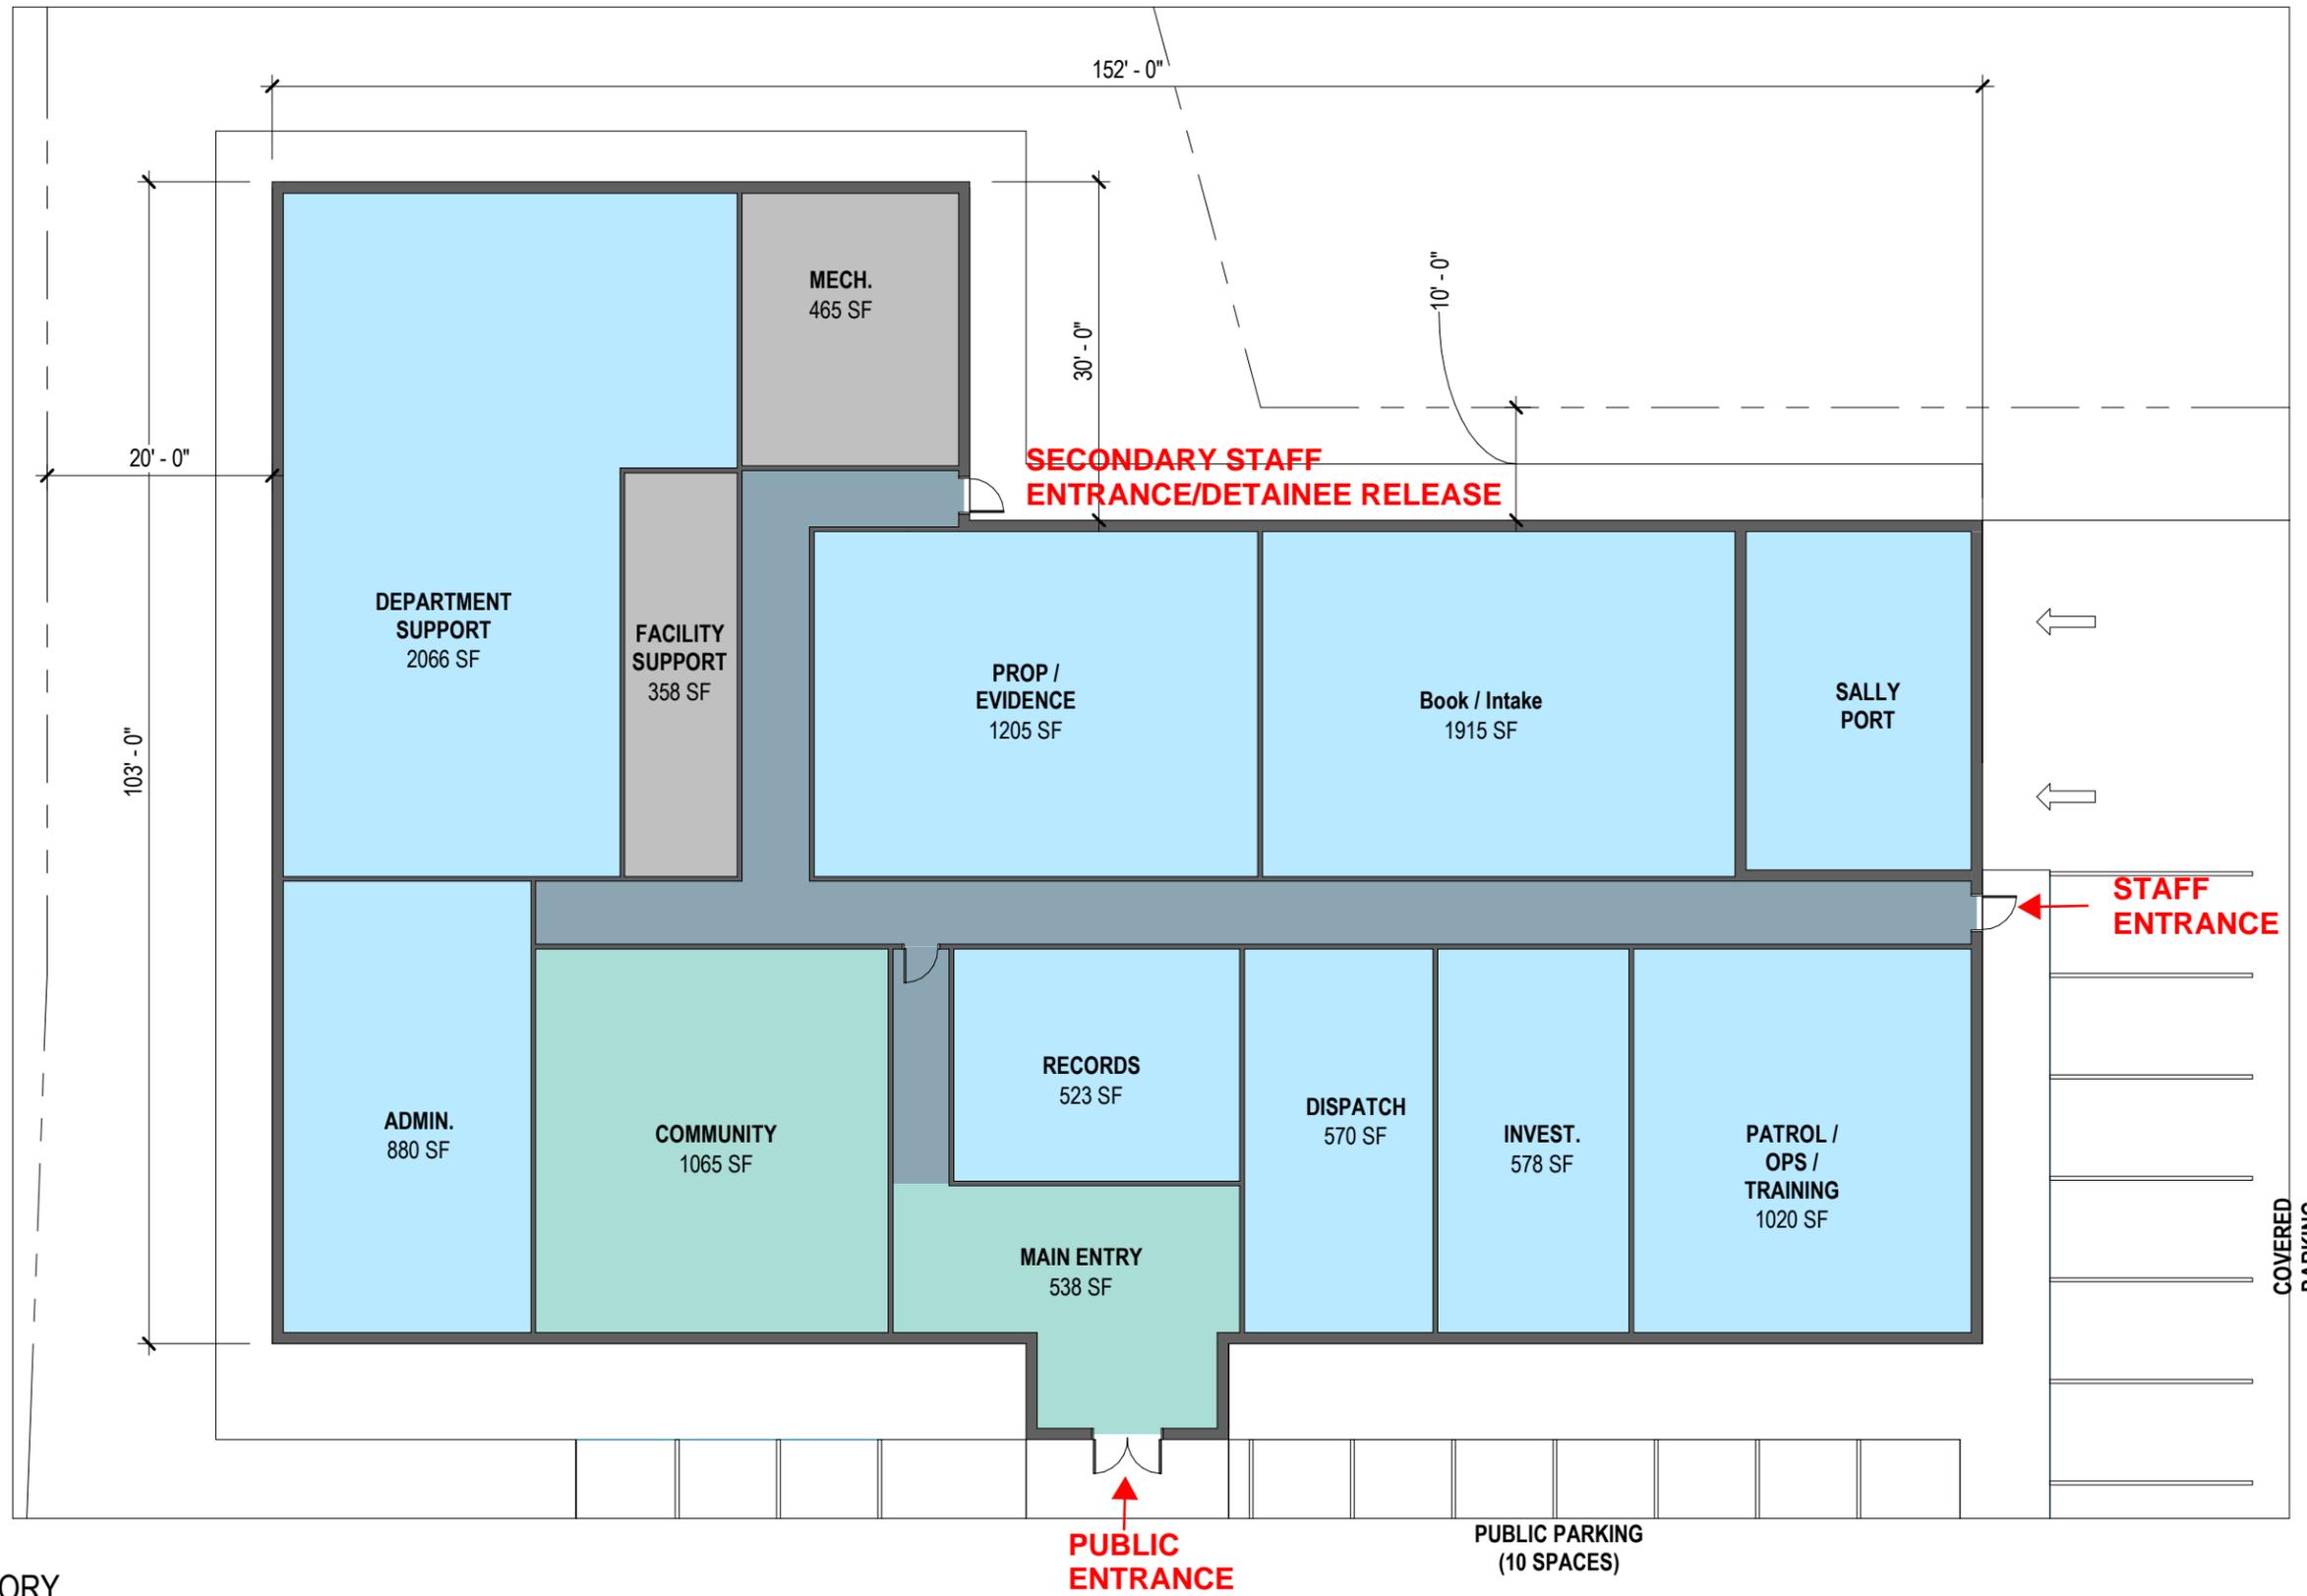


1 OPTION 1 - SINGLE STORY
 PRES-1 1/16" = 1'-0"

ONE STORY OPTION

TOWN OF WOLFEBORO, NH

CENTER STREET

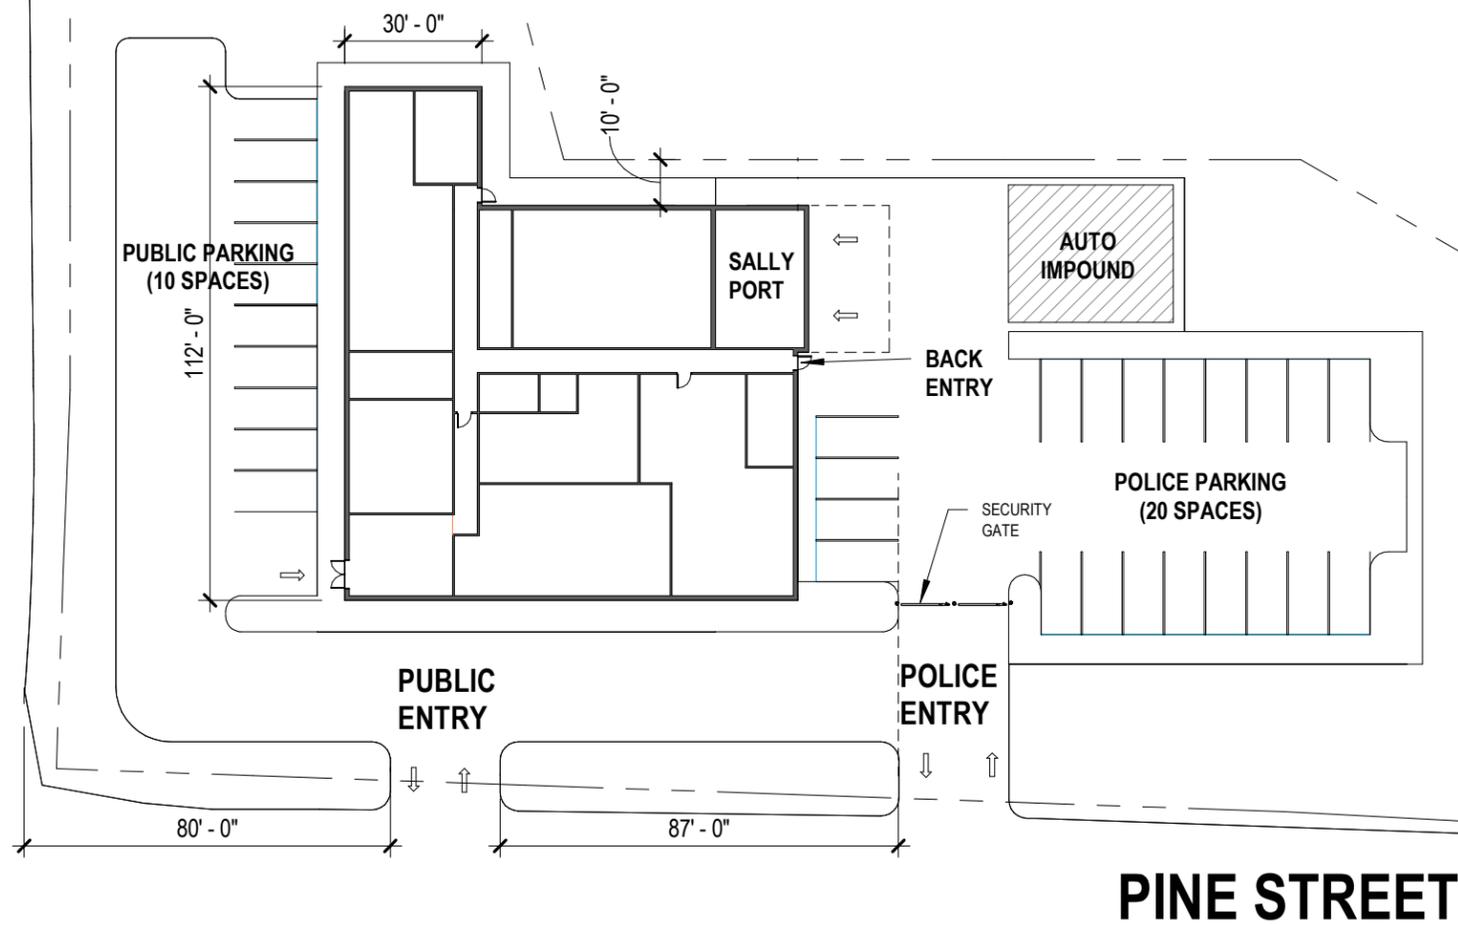

PINE STREET

1 OPTION 2 - SITE PLAN
PRES-4 1" = 40'-0"



- Circulation
- Common Space
- Facility Support
- Police Department

PROGRAM TOTAL - 13,026 SF

BUILDING TOTAL - 13,953 SF

FIRST FLOOR - 8,953 SF

SEC. FLOOR - 5,000 SF


NOTE:
SF totals are preliminary
pending further design



1 OPTION 2 - FIRST FLOOR PLAN
PRES-3 1/16" = 1'-0"

TWO STORY OPTION

- Circulation
- Common Space
- Facility Support
- Police Department

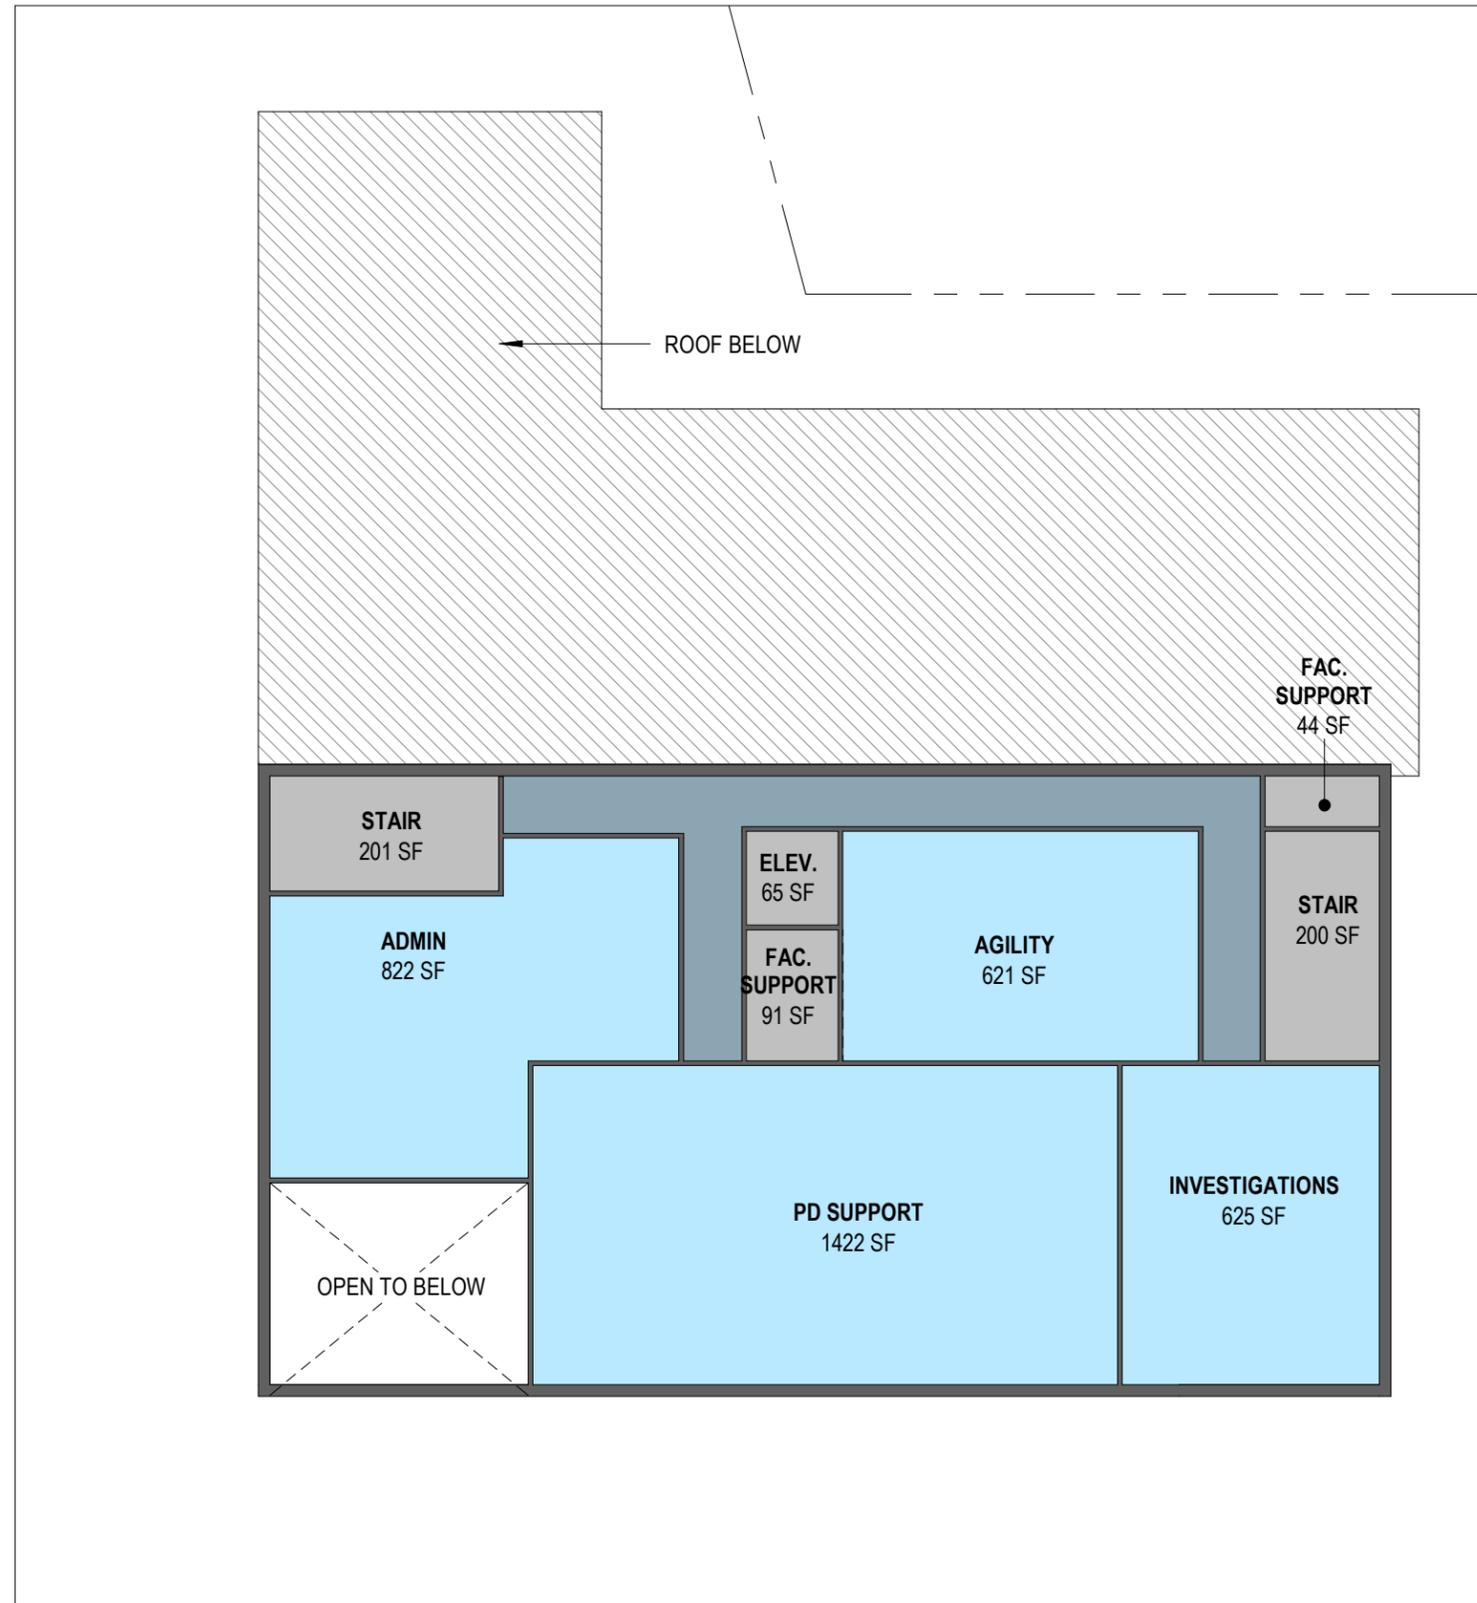

1 OPTION 2 - SECOND FLOOR PLAN
 PRES-5 1/16" = 1'-0"