


CENTER STREET

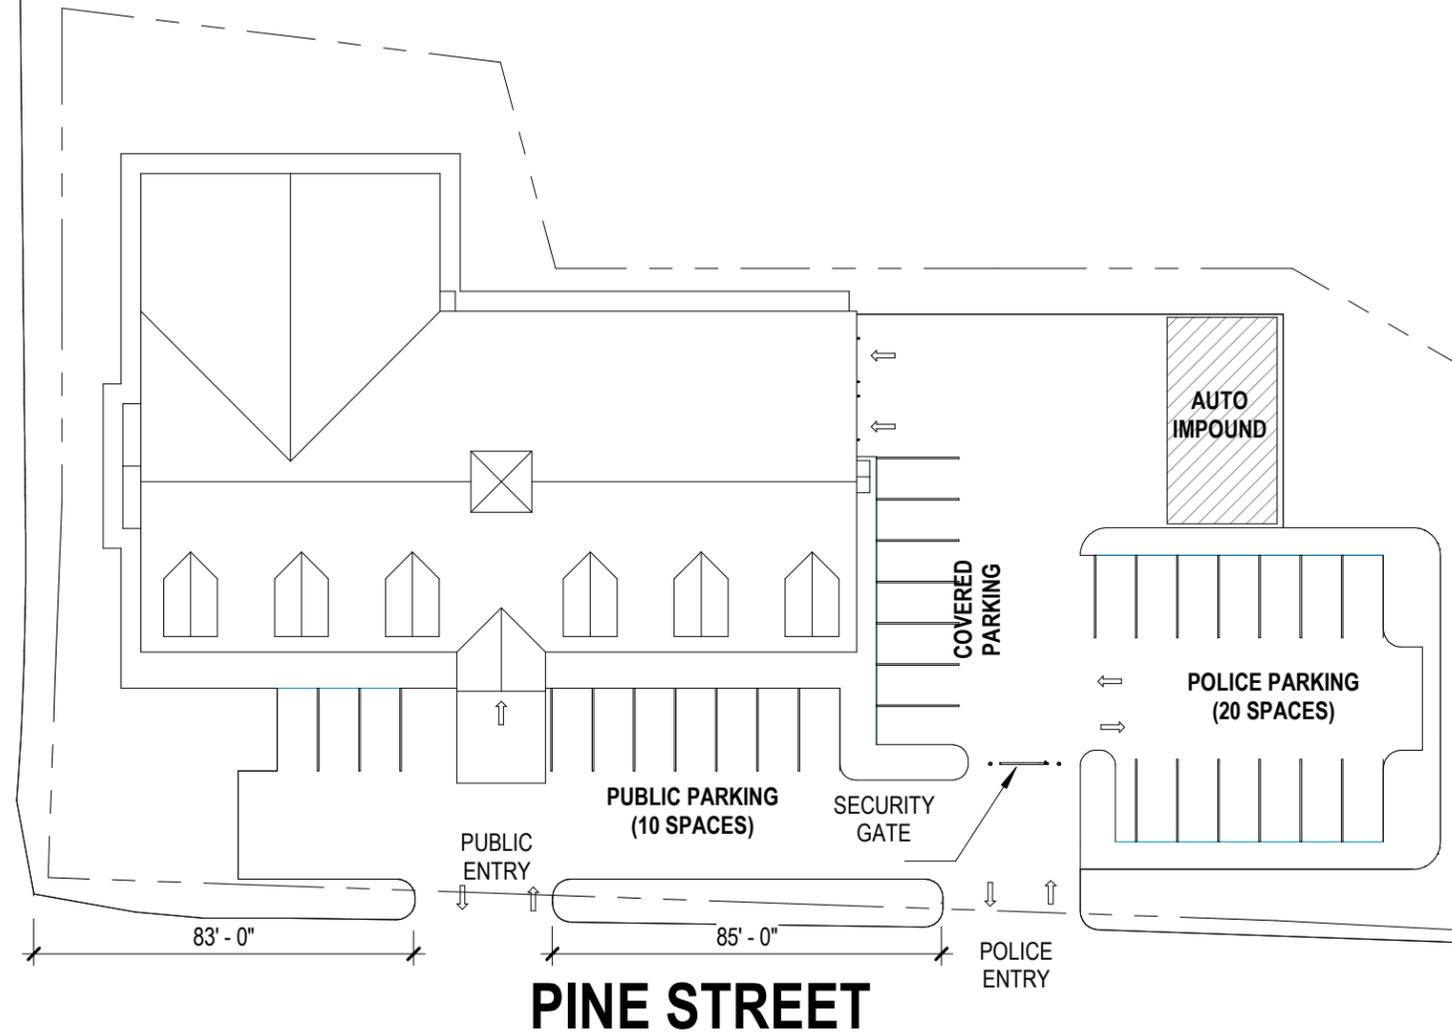

1 OPTION 1 - SITE PLAN
PRES-2 1" = 40'-0"

TOWN OF WOLFEBORO, NH

PUBLIC SAFETY BUILDING STUDY

SINGLE STORY SITE PLAN

SCALE: 1" = 40'-0"



09/24/20

LAVALLEE BRENSINGER ARCHITECTS

- Administration
 - Booking and Intake
 - Circulation
 - Common Space
 - Departmental Support
 - Dispatch
 - Evidence
 - Facility Support
 - Investigation
 - MISC.
 - Patrol Ops / Training
 - Police Department
 - Records
- PROGRAM TOTAL - 12,373 SF
- BUILDING TOTAL - 12,960 SF



1 FLOOR PLAN
PRES-1 1/8" = 1'-0"





1 FRONT OPTION 1
PRES-22



2 FRONT OPTION 2
PRES-22





1 FRONT OPTION 3
PRES-7



2 BACK VIEW - ALL OPTIONS
PRES-7

